


EXISTING GROUND FLOOR PLAN  
SCALE 1:50

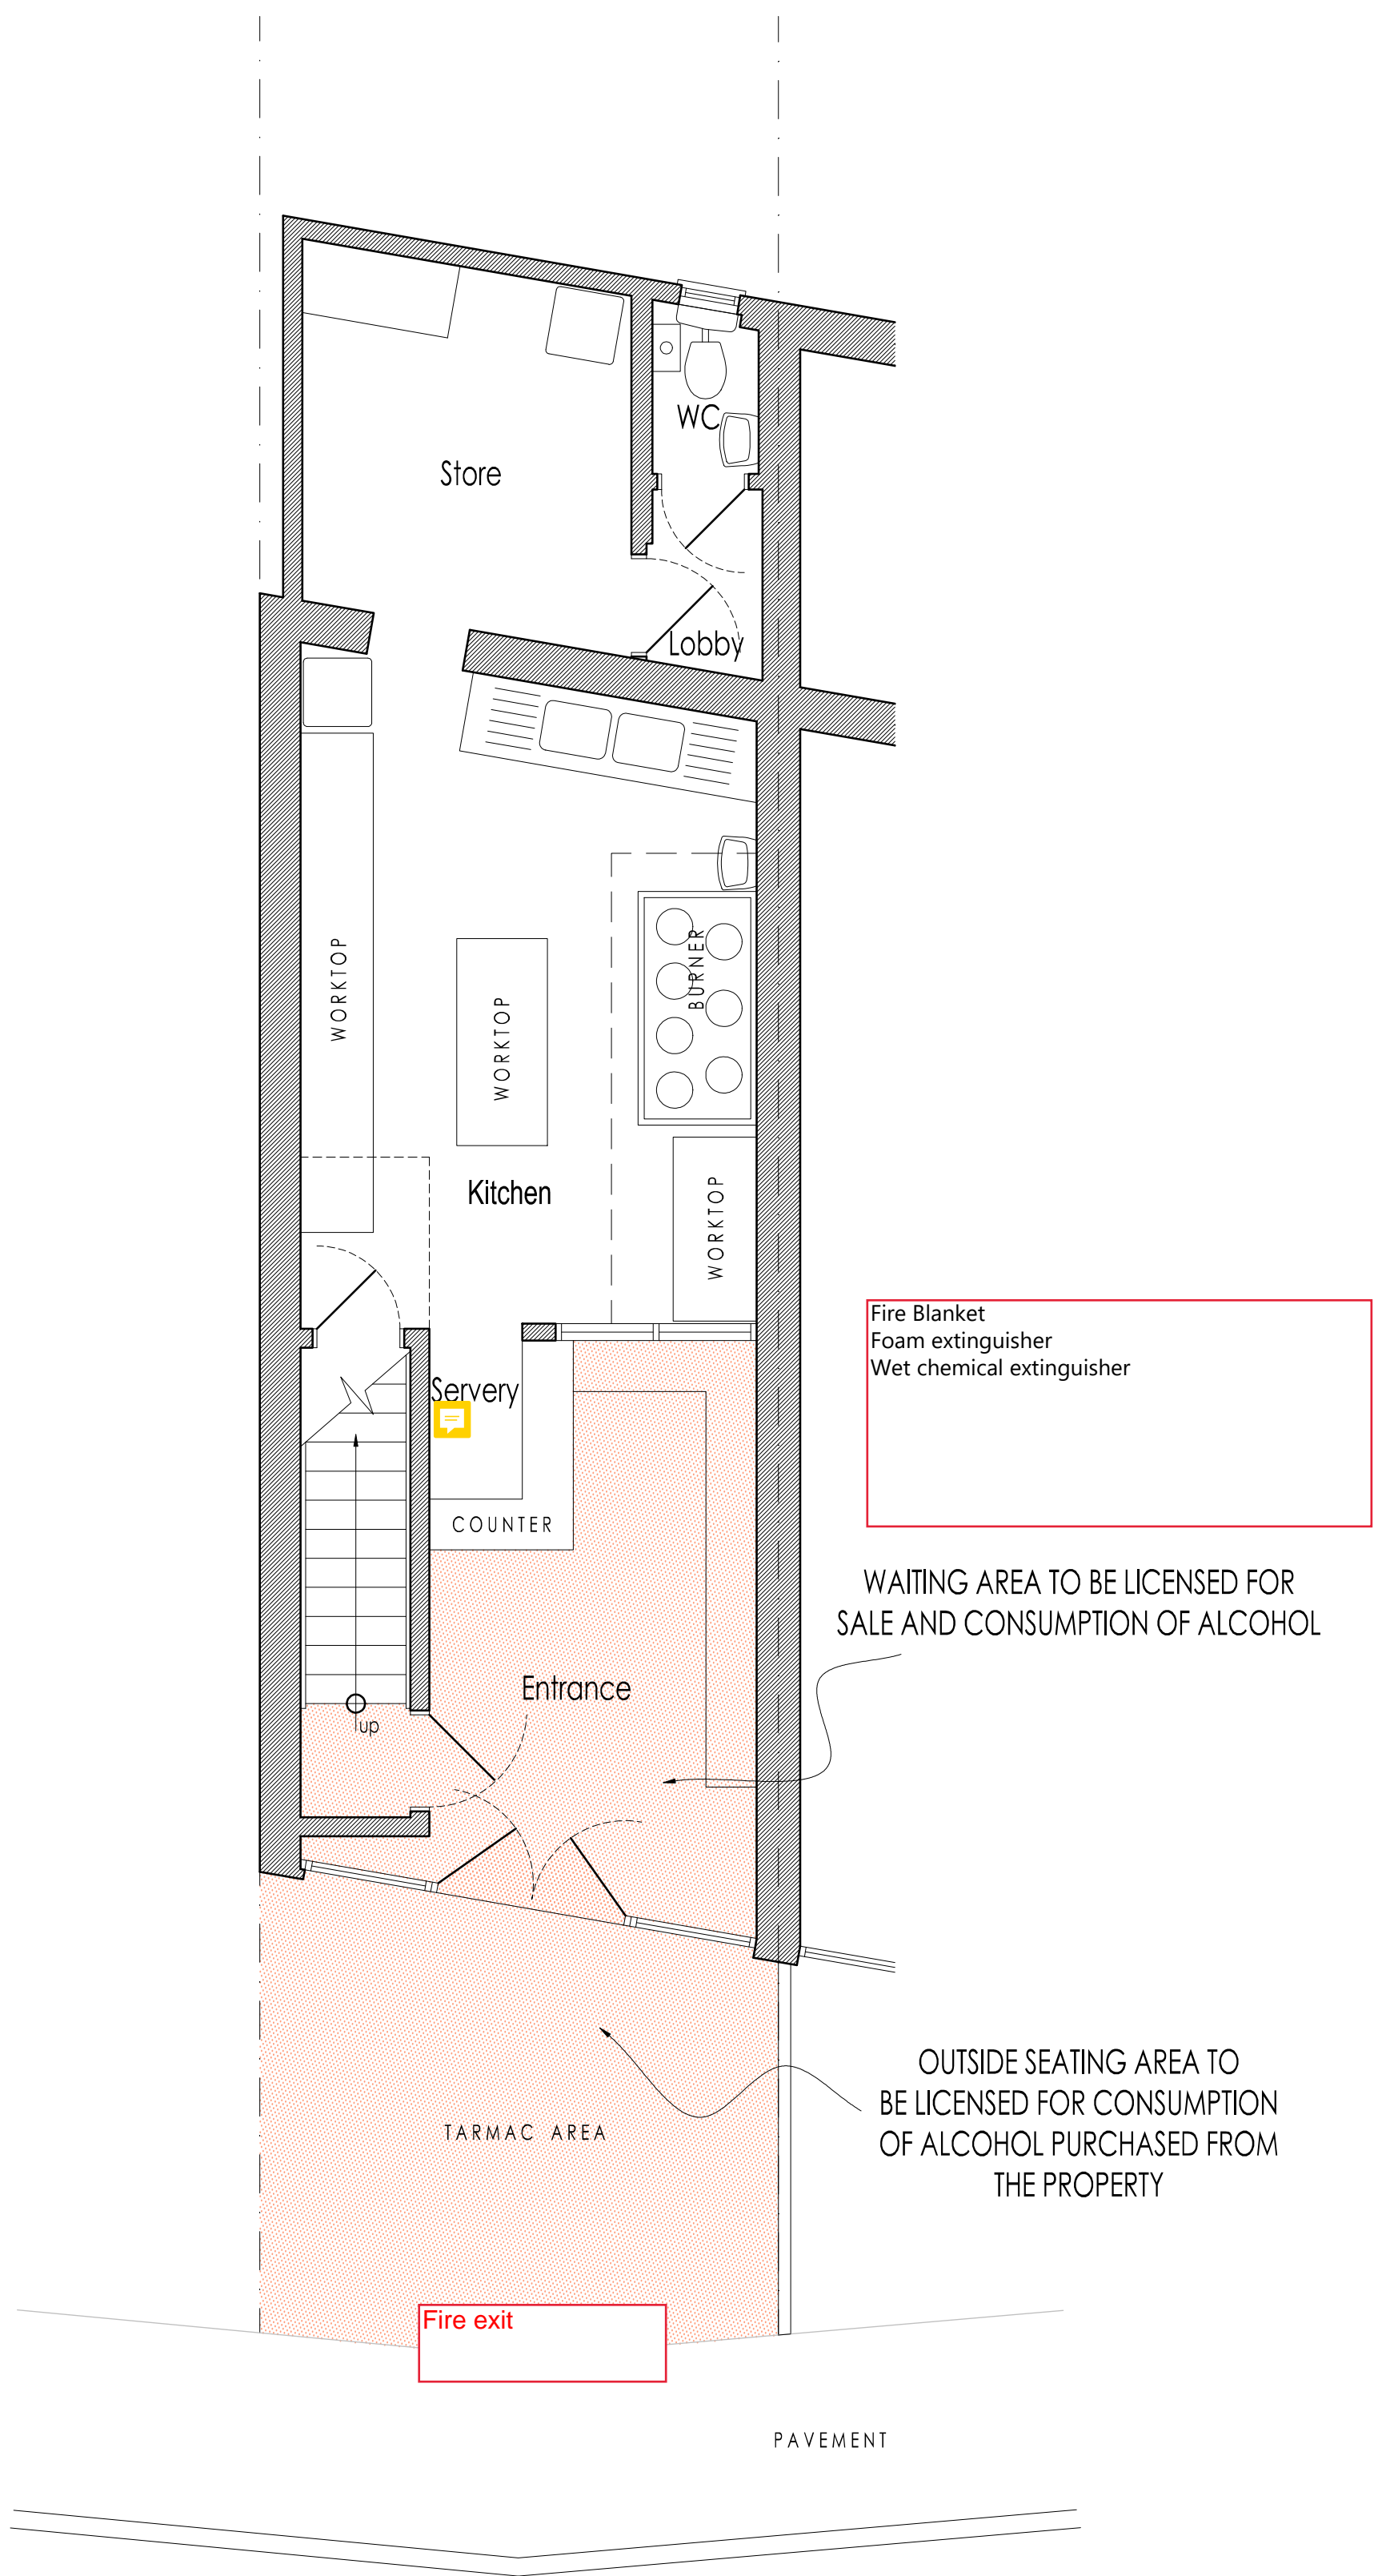


PROPOSED GROUND FLOOR PLAN  
SCALE 1:50

THIS DRAWING IS TO BE READ IN CONJUNCTION WITH DRAWINGS, DETAILS AND SPECIFICATIONS ISSUED FOR CONSTRUCTIONAL PURPOSES.

CONTRACTORS MUST CHECK ALL DIMENSIONS ON SITE, ONLY FIGURED DIMENSIONS ARE TO BE WORKED FROM. DISCREPANCIES ARE TO BE REPORTED IMMEDIATELY.

ALL MATERIALS AND WORKMANSHIP TO COMPLY WITH CURRENT BRITISH STANDARDS AND CODES OF PRACTICE.

Notes:

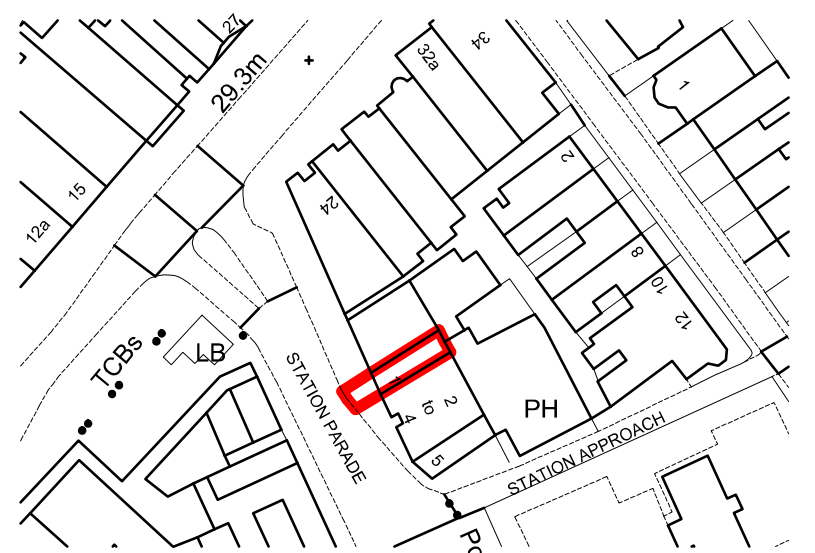

Ordnance Survey (c) Crown Copyright 2014. All rights reserved. Licence number 100022432

SITE LOCATION PLAN  
SCALE 1:1250

Rev.	Date.	Description

**JAMES MORFORD**  
ARCHITECTURAL SERVICES

9 Heather Meadow  
Fraddon  
St Columb  
Cornwall, TR9 6GA

**Mall:** plans@jmorford.co.uk  
**Web:** www.jmorford.co.uk  
**Tel:** 01726 862855  
**Mobile:** 07977 510611

EXTENSIONS, LOFT CONVERSIONS, NEW BUILD, LISTED BUILDINGS, COMMERCIAL

**PROJECT:**  
**THE ORIENT**  
**1 STATION APPROACH**  
**NEWQUAY**  
**CORNWALL**  
**TR7 2NG**

**CLIENT:**  
**MR N. WONG**

**DRAWING:**  
**LICENSING PLAN**

<b>SCALE:</b> AS SHOWN @ A1	<b>DRAWN BY:</b> J. E. MORFORD
<b>DATE:</b> MAR. 2021	<b>DRAWING NO.</b> 1813-101

© THIS DRAWING IS THE COPYRIGHT OF J. E. MORFORD LIMITED