



EAST ELEVATION
1 : 100

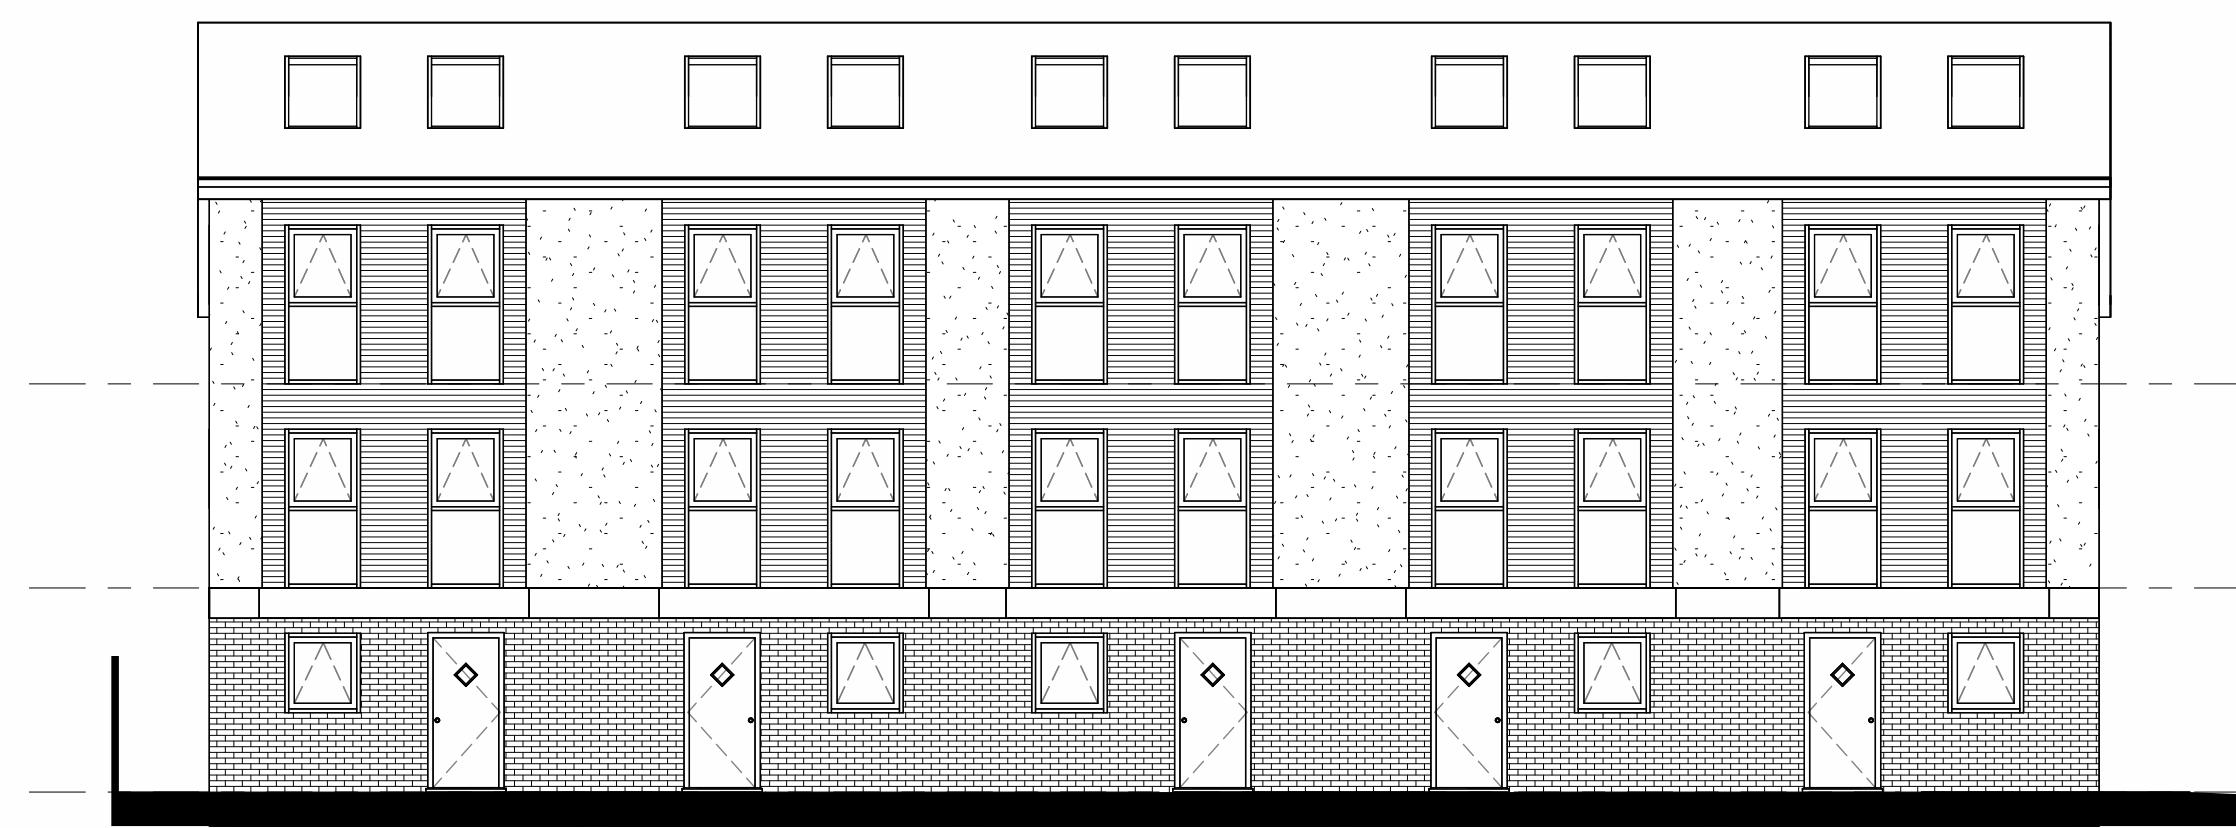

NORTH ELEVATION
1 : 100

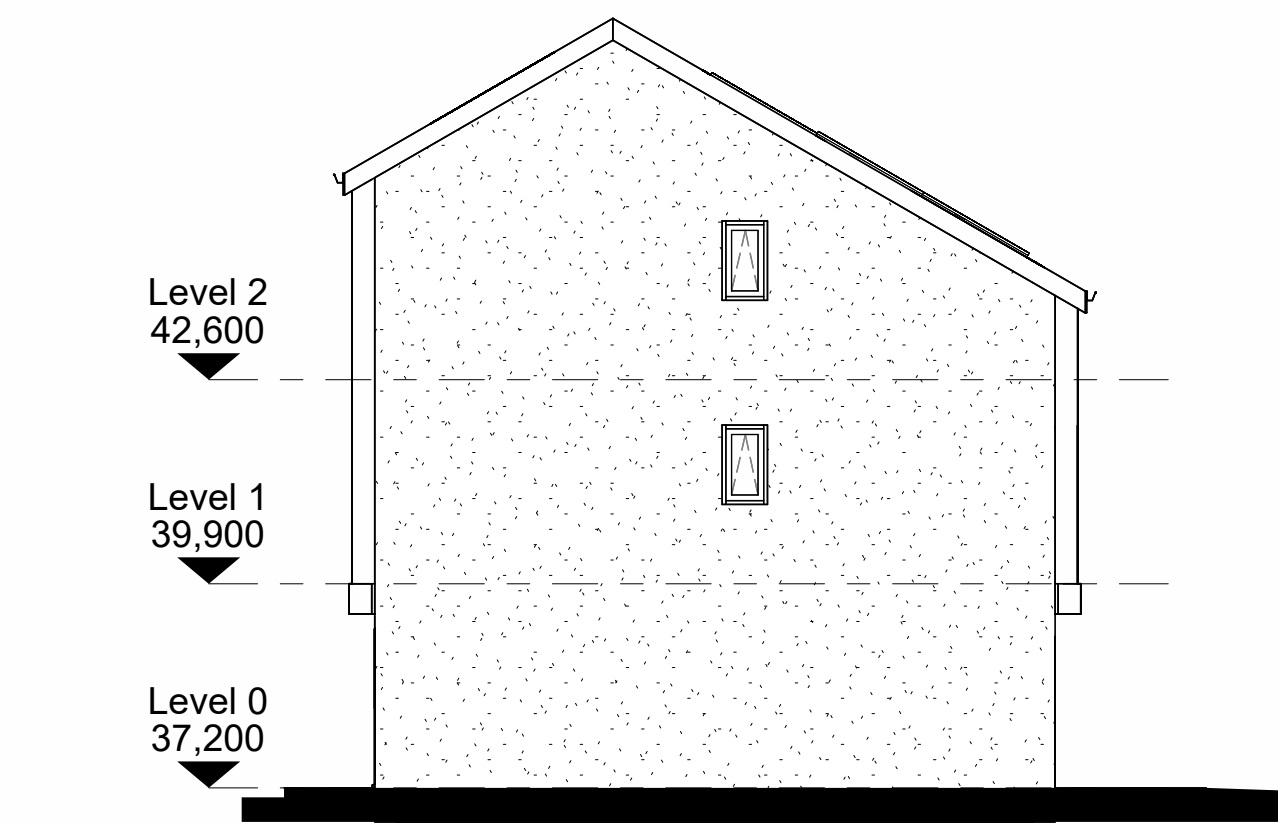


WEST ELEVATION
1 : 100




SOUTH ELEVATION
1 : 100

Any survey information incorporated within this drawing cannot be guaranteed as accurate unless confirmed by fixed dimensions.
Do not scale from this drawing. If in doubt ask.
This drawing and copyright is the property of building link design ltd and should not be used by any other third party without express consent from the company

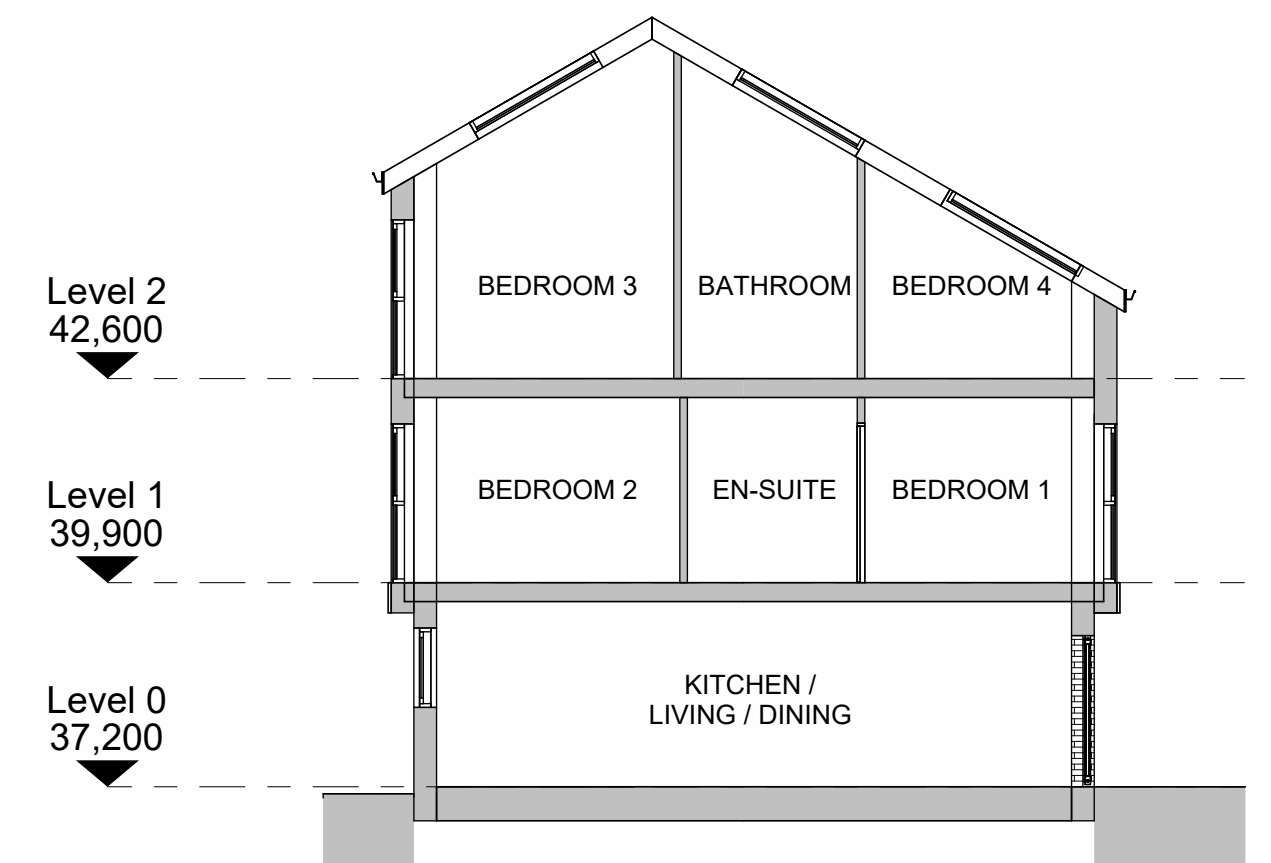

SECTION A - A

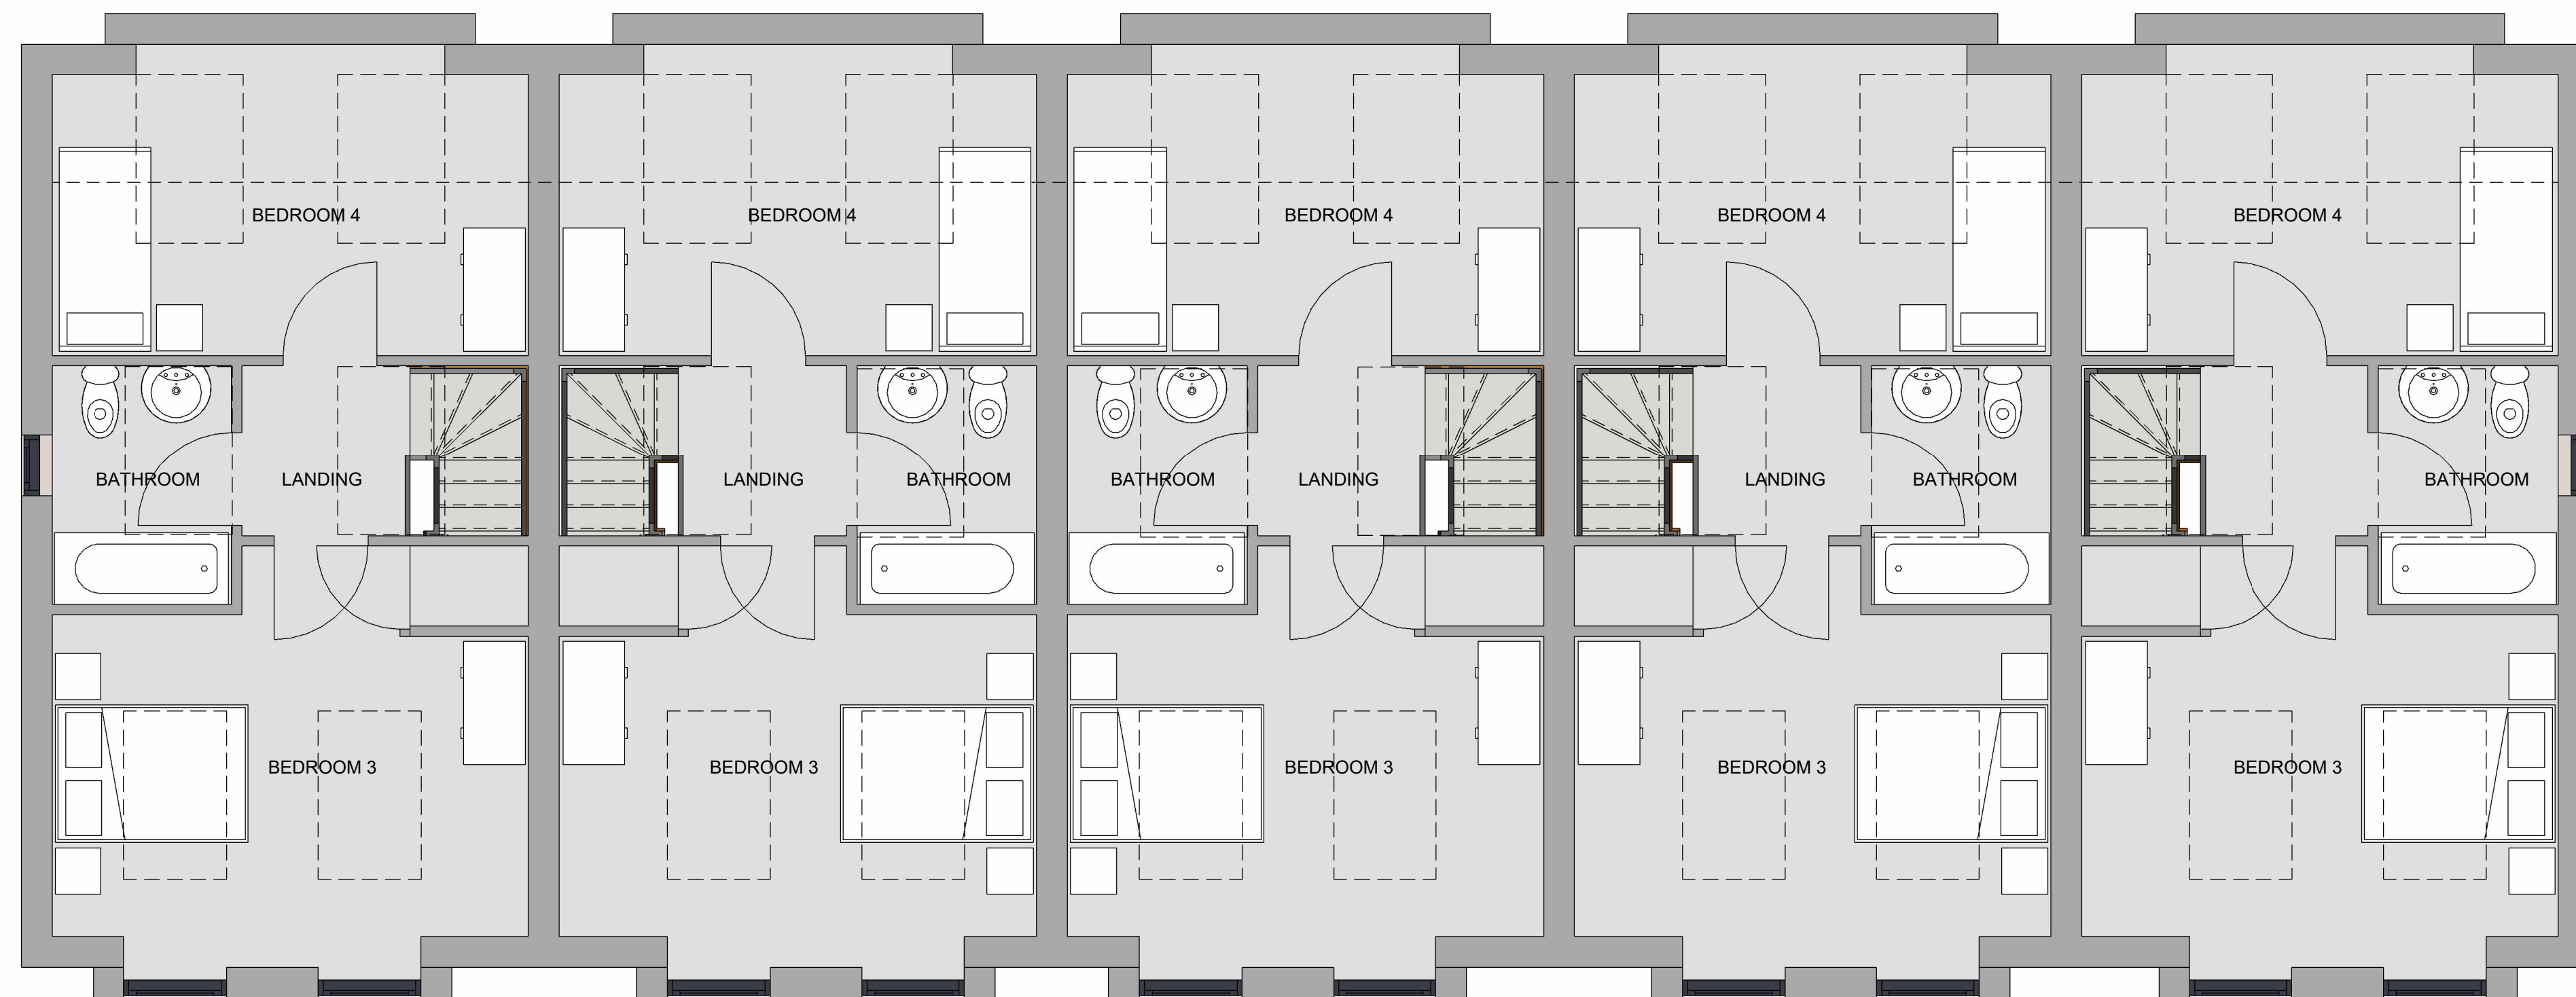

SECOND FLOOR LAYOUT
1 : 50

| REV | DESCRIPTION | DATE |
|-----|-------------|------|
|-----|-------------|------|

STATUS OF ISSUE

CLIENT

NOBLE DESIGN & BUILD

PROJECT
REDEVELOPMENT OF FORMER
HOTEL SITE TO CREATE
APARTMENTS, NARROWCLIFF
NEWQUAY, CORNWALL

DRAWING TITLE

SECOND FLOOR & ELEVATIONS

DATE 12/08/21 DRAWN BY DO CHECKED BY DR

No 3302-BLD-ZZ-00-DR-A-PL21
As

SCALE (@ A1) indicated STATUS REV

buildinglinkdesign
ARCHITECTS

15 Thorne Road, Doncaster, DN1 2HG
Tel: (01302) 321199
Email: info@buildinglinkdesign.co.uk
www.buildinglinkdesign.co.uk

Building Link Design Ltd
Company Reg: 4377549

bld
ARCHITECTS