
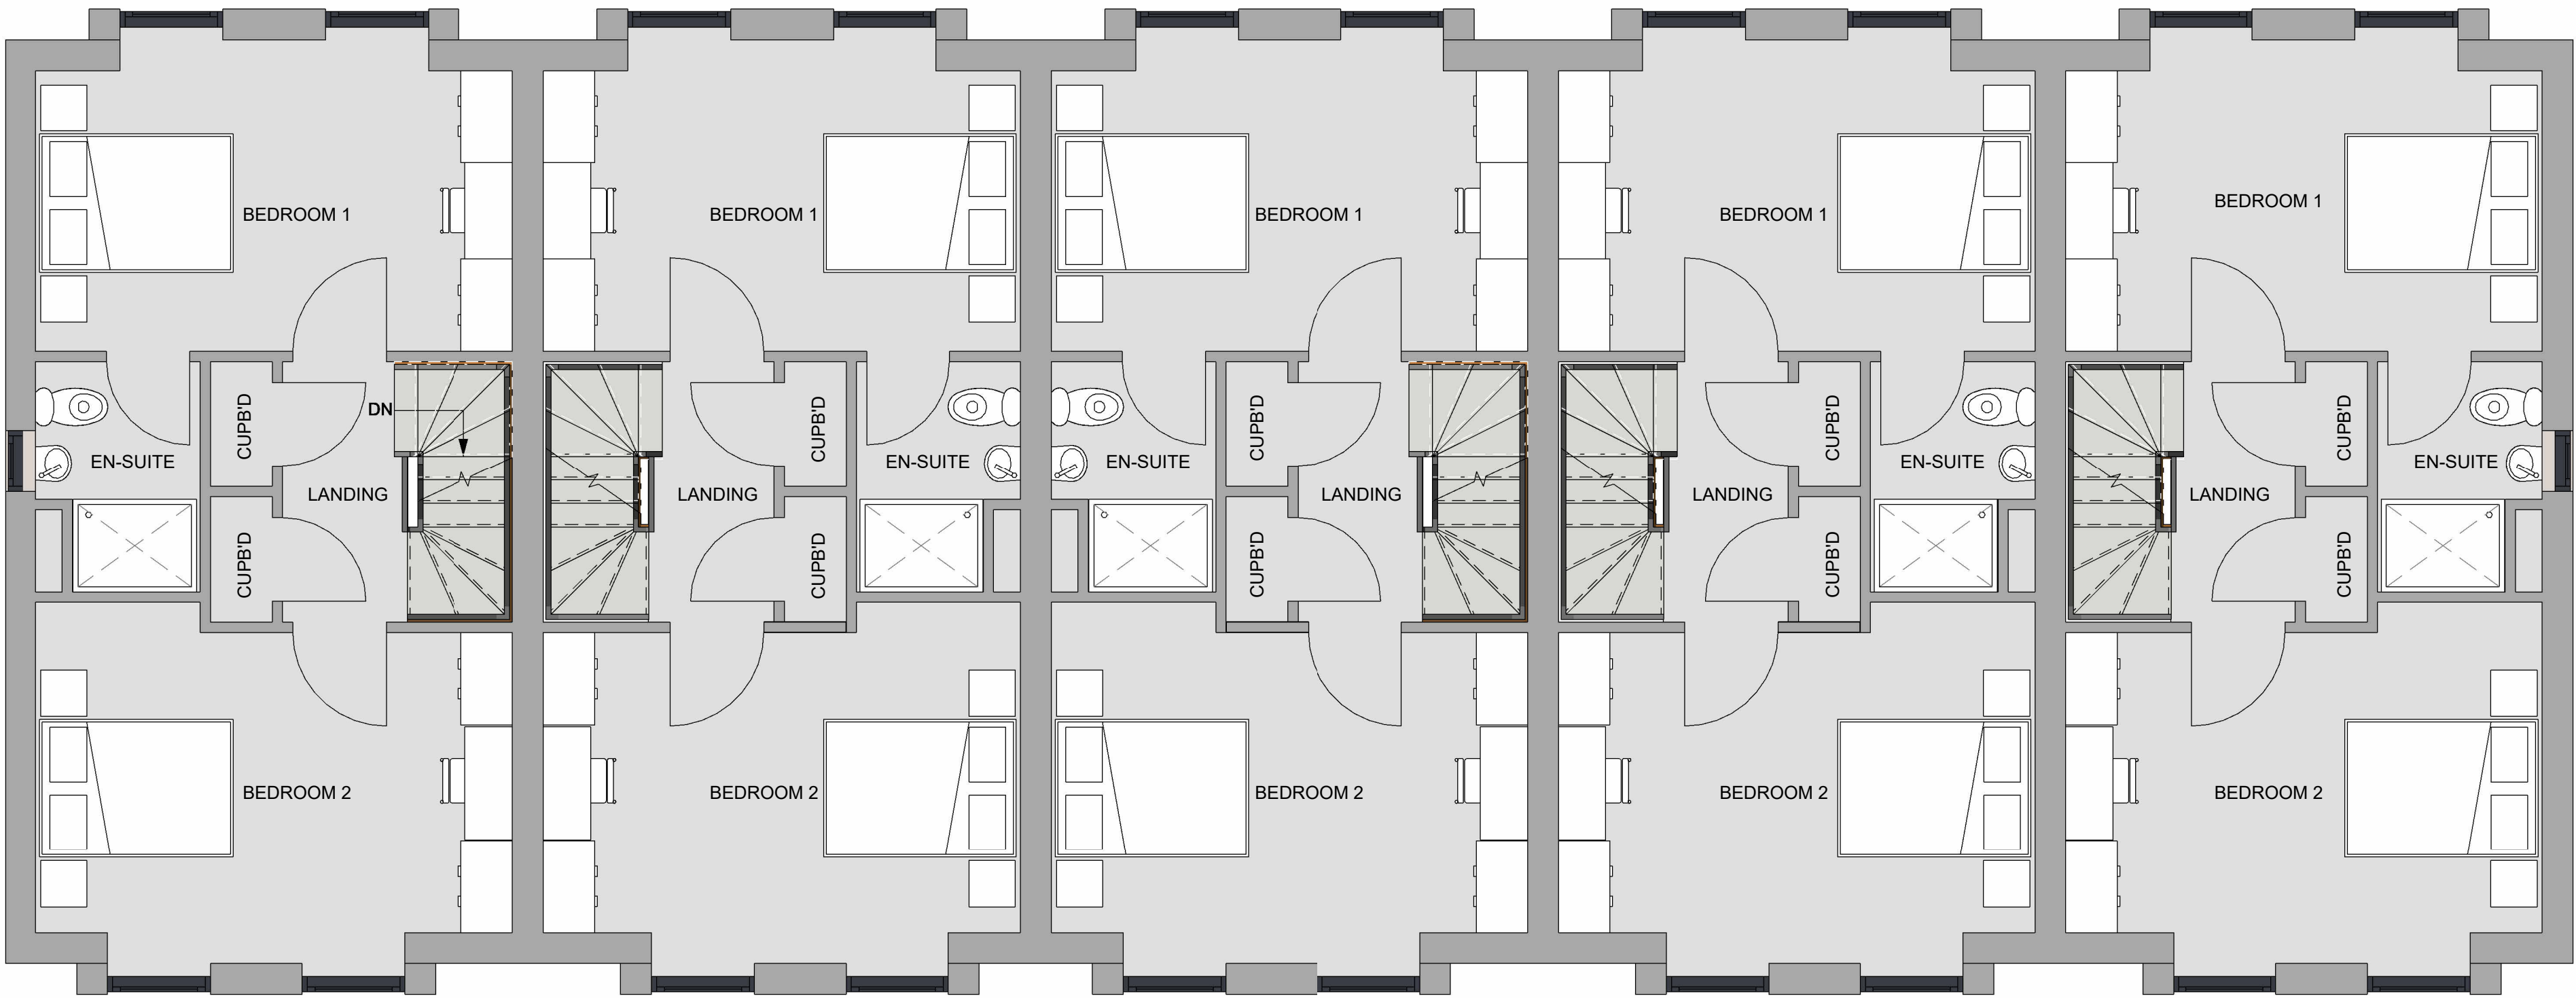



Any survey information incorporated within this drawing cannot be guaranteed as accurate unless confirmed by fixed dimensions.

Do not scale from this drawing. If in doubt ask.

This drawing and copyright is the property of building link design ltd and should not be used by any other third party without express consent from the company

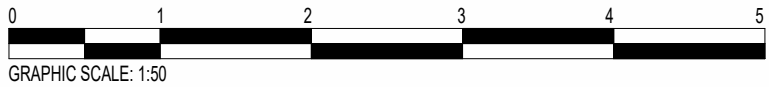

FIRST FLOOR LAYOUT
1 : 50

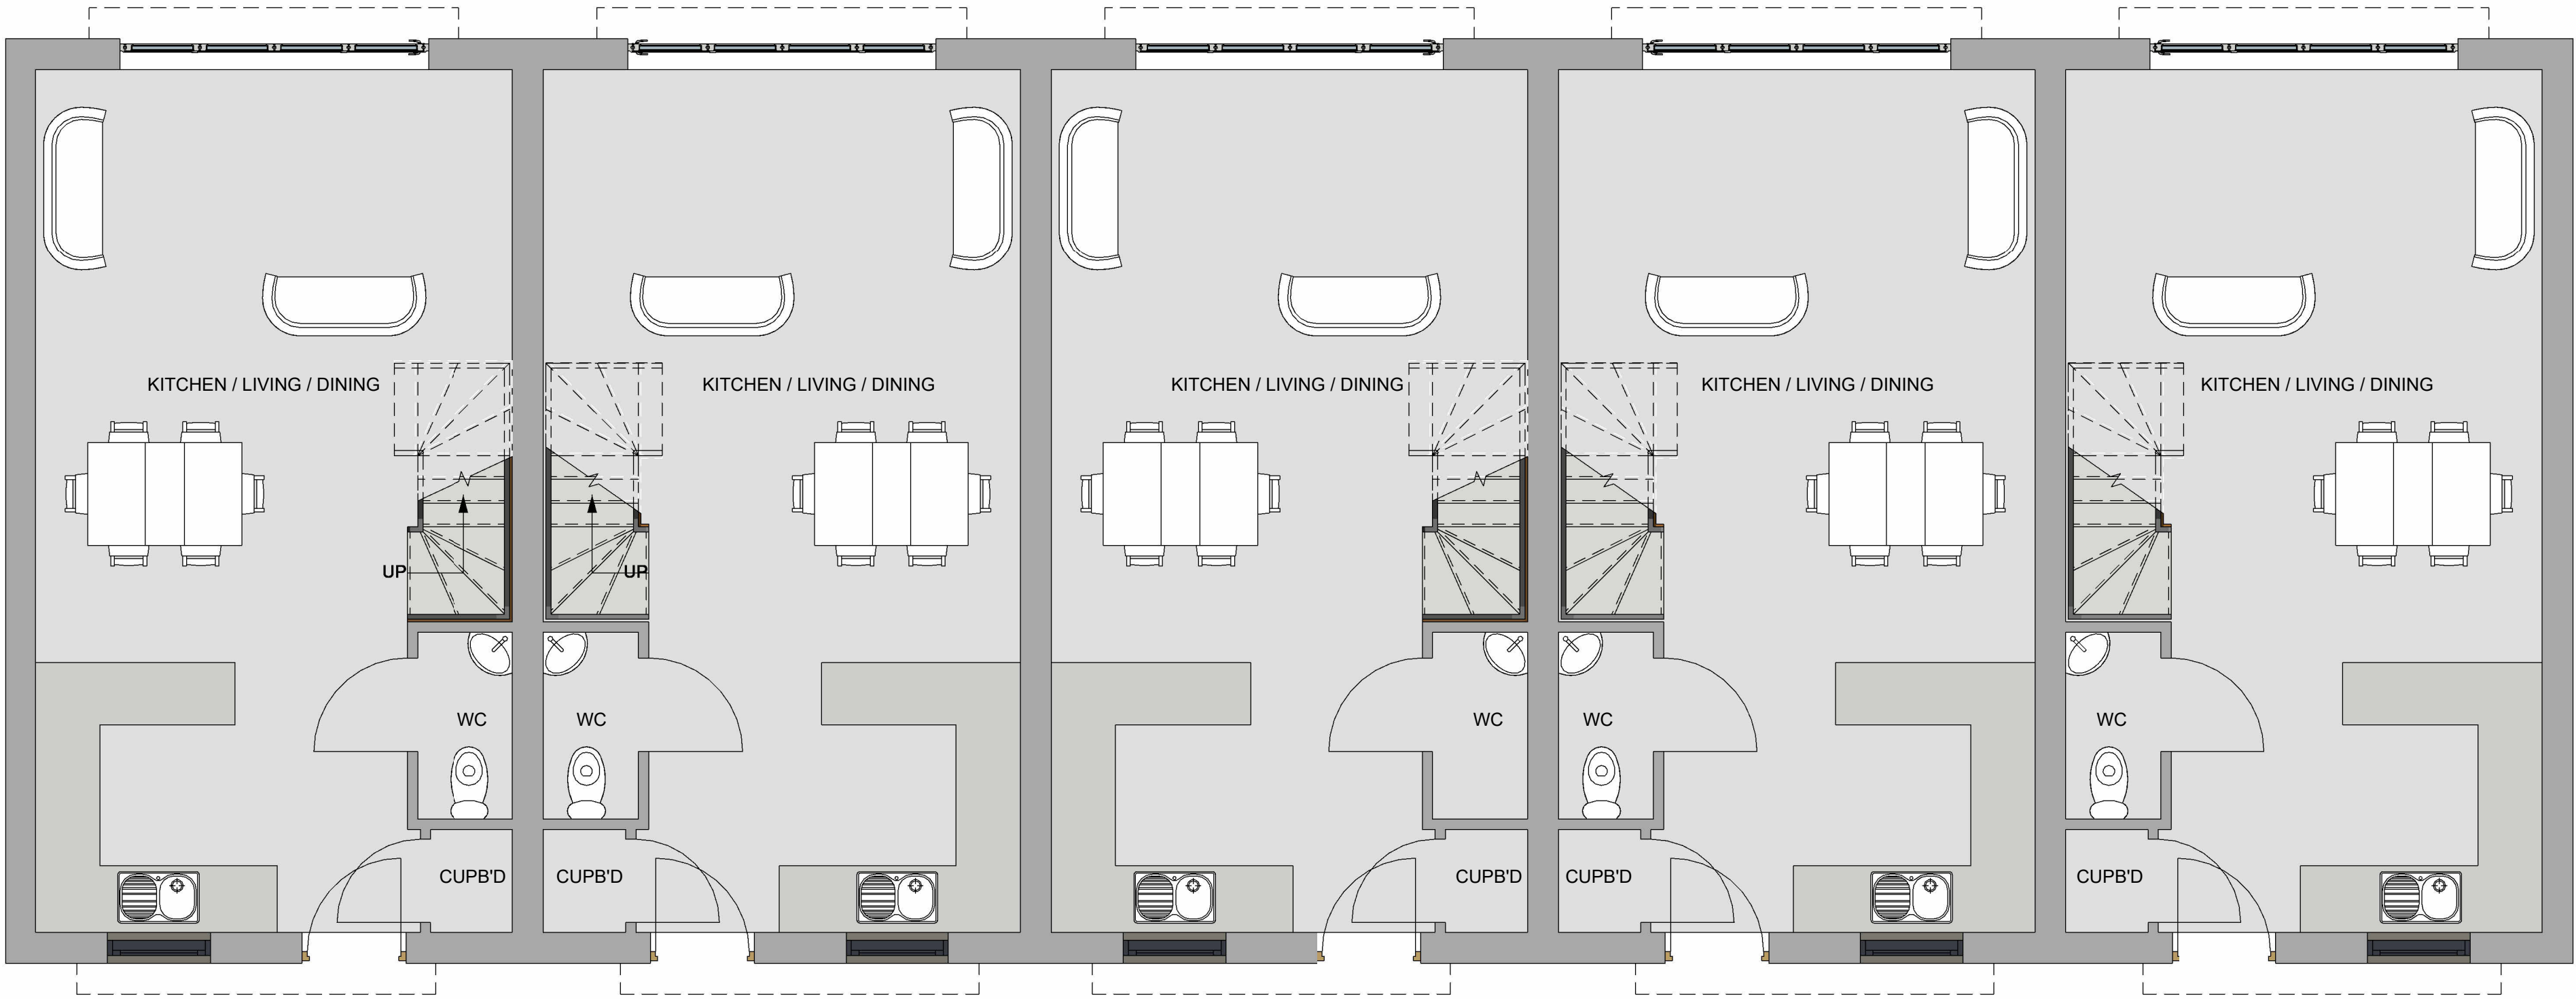

GROUND FLOOR LAYOUT
1 : 50

| REV | DESCRIPTION | DATE |
|-----|-------------|------|
|-----|-------------|------|

STATUS OF ISSUE

CLIENT

NOBLE DESIGN & BUILD

PROJECT
REDEVELOPMENT OF FORMER
HOTEL SITE TO CREATE
APARTMENTS, NARROWCLIFF
NEWQUAY, CORNWALL

DRAWING TITLE
GROUND & FIRST FLOOR LAYOUTS

DATE 12/08/21 DRAWN BY DO CHECKED BY DR

No 3302-BLD-00-ZZ-DR-A-PL20

SCALE (@ A1) 1 : 50 STATUS REV

buildinglinkdesign
ARCHITECTS

15 Thorne Road, Doncaster, DN1 2HG
Tel: (01302) 321199
Email: info@buildinglinkdesign.co.uk
www.buildinglinkdesign.co.uk

Building Link Design Ltd
Company Reg: 4377549

bld
ARCHITECTS