

Notes


1. All dimensions to be checked on site and any discrepancy to be verified with the Store Planner before proceeding with the work.

2. DO NOT SCALE FROM THIS DRAWING

3. Use this drawing for sales area fixtures and shopfitting. When referencing refrigeration cabinets use the latest CBES drawing. If the CBES drawing does not match this plan, please contact the Store Planner.

4. For all BOH areas please contact the Architect.

5. Exact position of all Bus Stop Signage to be positioned on site to suit the commodity as landed

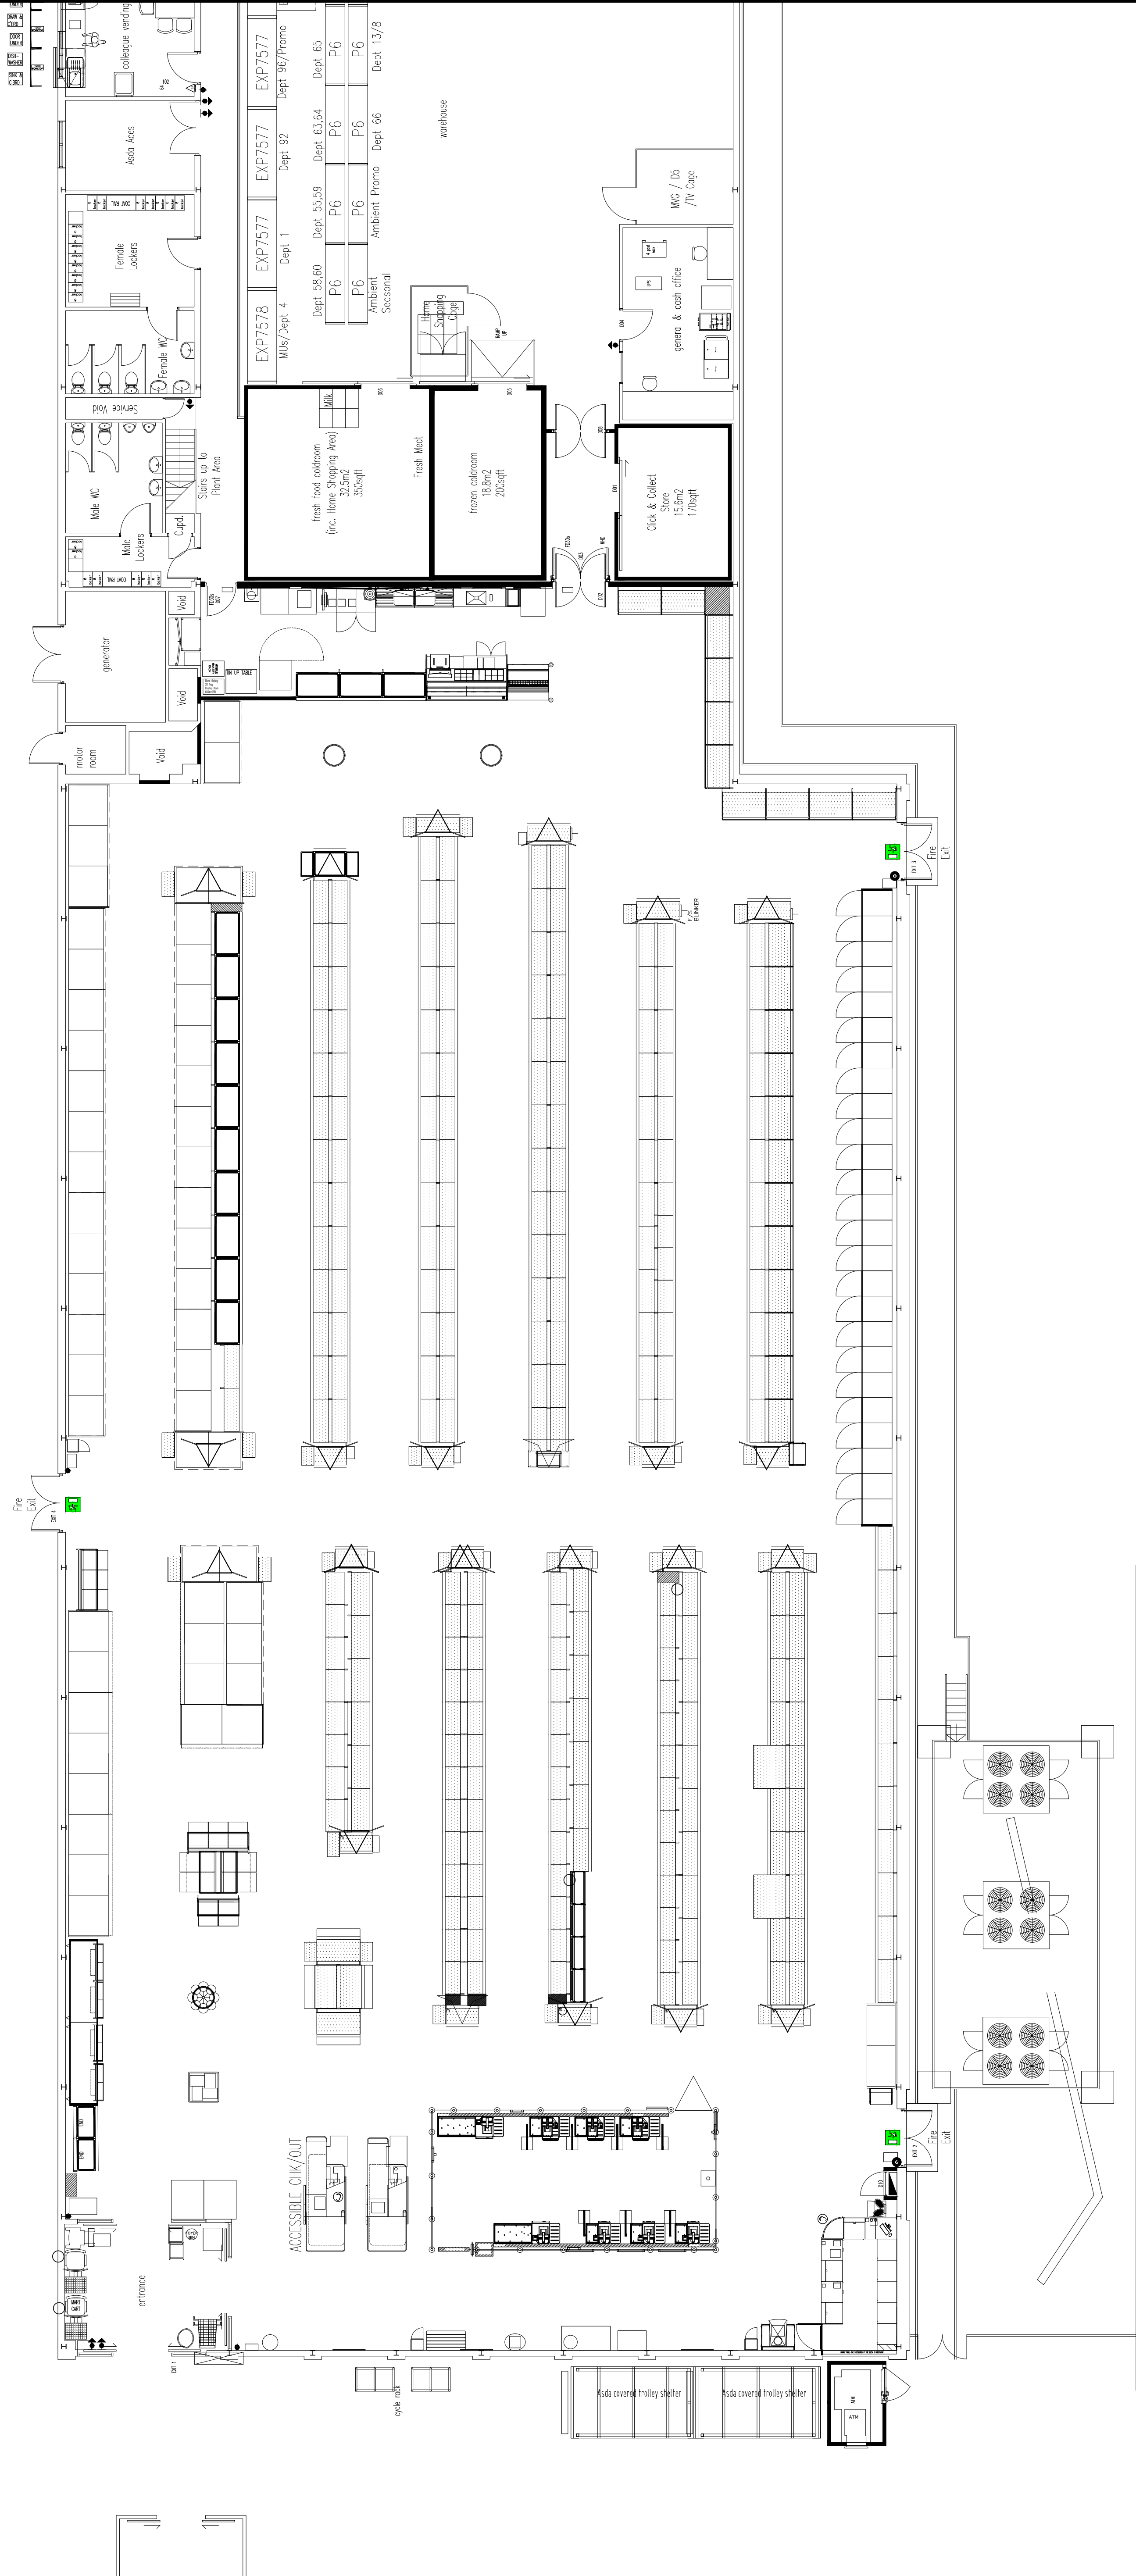

Feet	6'	6'6'	7'	7'6"	8'	8'6"	9	9'6"	10'	10'6"	11'	12'	13'	14'	15'	16'
mm	1830	2000	2100	2300	2400	2600	2700	2900	3000	3200	3300	3700	4000	4200	4600	4800

ADDITIONAL KIT TO BE ORDERED BY FM THAT IS NOT SHOWN ON PLAN

KIT TYPE	BLOCK	REFERENCE	QUANTITY
----------	-------	-----------	----------

No. Date BY ICFD COMMENTS



Store
NEWQUAY
Oakleigh Terrace, Newquay, Cornwall, TR7 1RN

Scheme type
BWS LICENSE APPLICATION

SQFT	REV	AMENDED	EXISTING	ACHIEVED
Frost Net	SQFT	SQFT	10885	SQFT
GM Net	SQFT	SQFT	1487	SQFT
George Net	SQFT	SQFT	283	SQFT
Optical Net	SQFT	SQFT	0	SQFT
Pharmacy Net	SQFT	SQFT	0	SQFT
Phone Shop Net	SQFT	SQFT	0	SQFT
Net Total	SQFT	SQFT	12815	SQFT
Policy 107	SQFT	SQFT	14492	SQFT
Planning, Cpp				

Gross Footage	Photo	
Store Planner	Store Planner @ Asda	
Draw Number	01131826	
RCM/Sponsor	RCM/Sponsor @ Asda	
SLM	SLM @ Asda	
CM	CM @ Asda	
FM	FM @ Company	
George Planner	George Planner @ George	REV
Architect	Architect @ Company	Rev

Drawing Number
SP-GF-BWS-4514

Floor
GROUND FLOOR

Issue For
PROPOSED BWS LICENSE

Scale
1/100@A0

Date
29/03/2021