


PROPOSAL




CORMAC Consultancy,
on behalf of Cornwall Council is inviting comment on the following proposal
Raised table junction and removal of one set of speed cushions.
Treninnick Hill, Treloggan Road, Mellanvrane Lane junction.

Date	Originator	Document ref.
30/11/22	DTS	Infra22-100-SN01

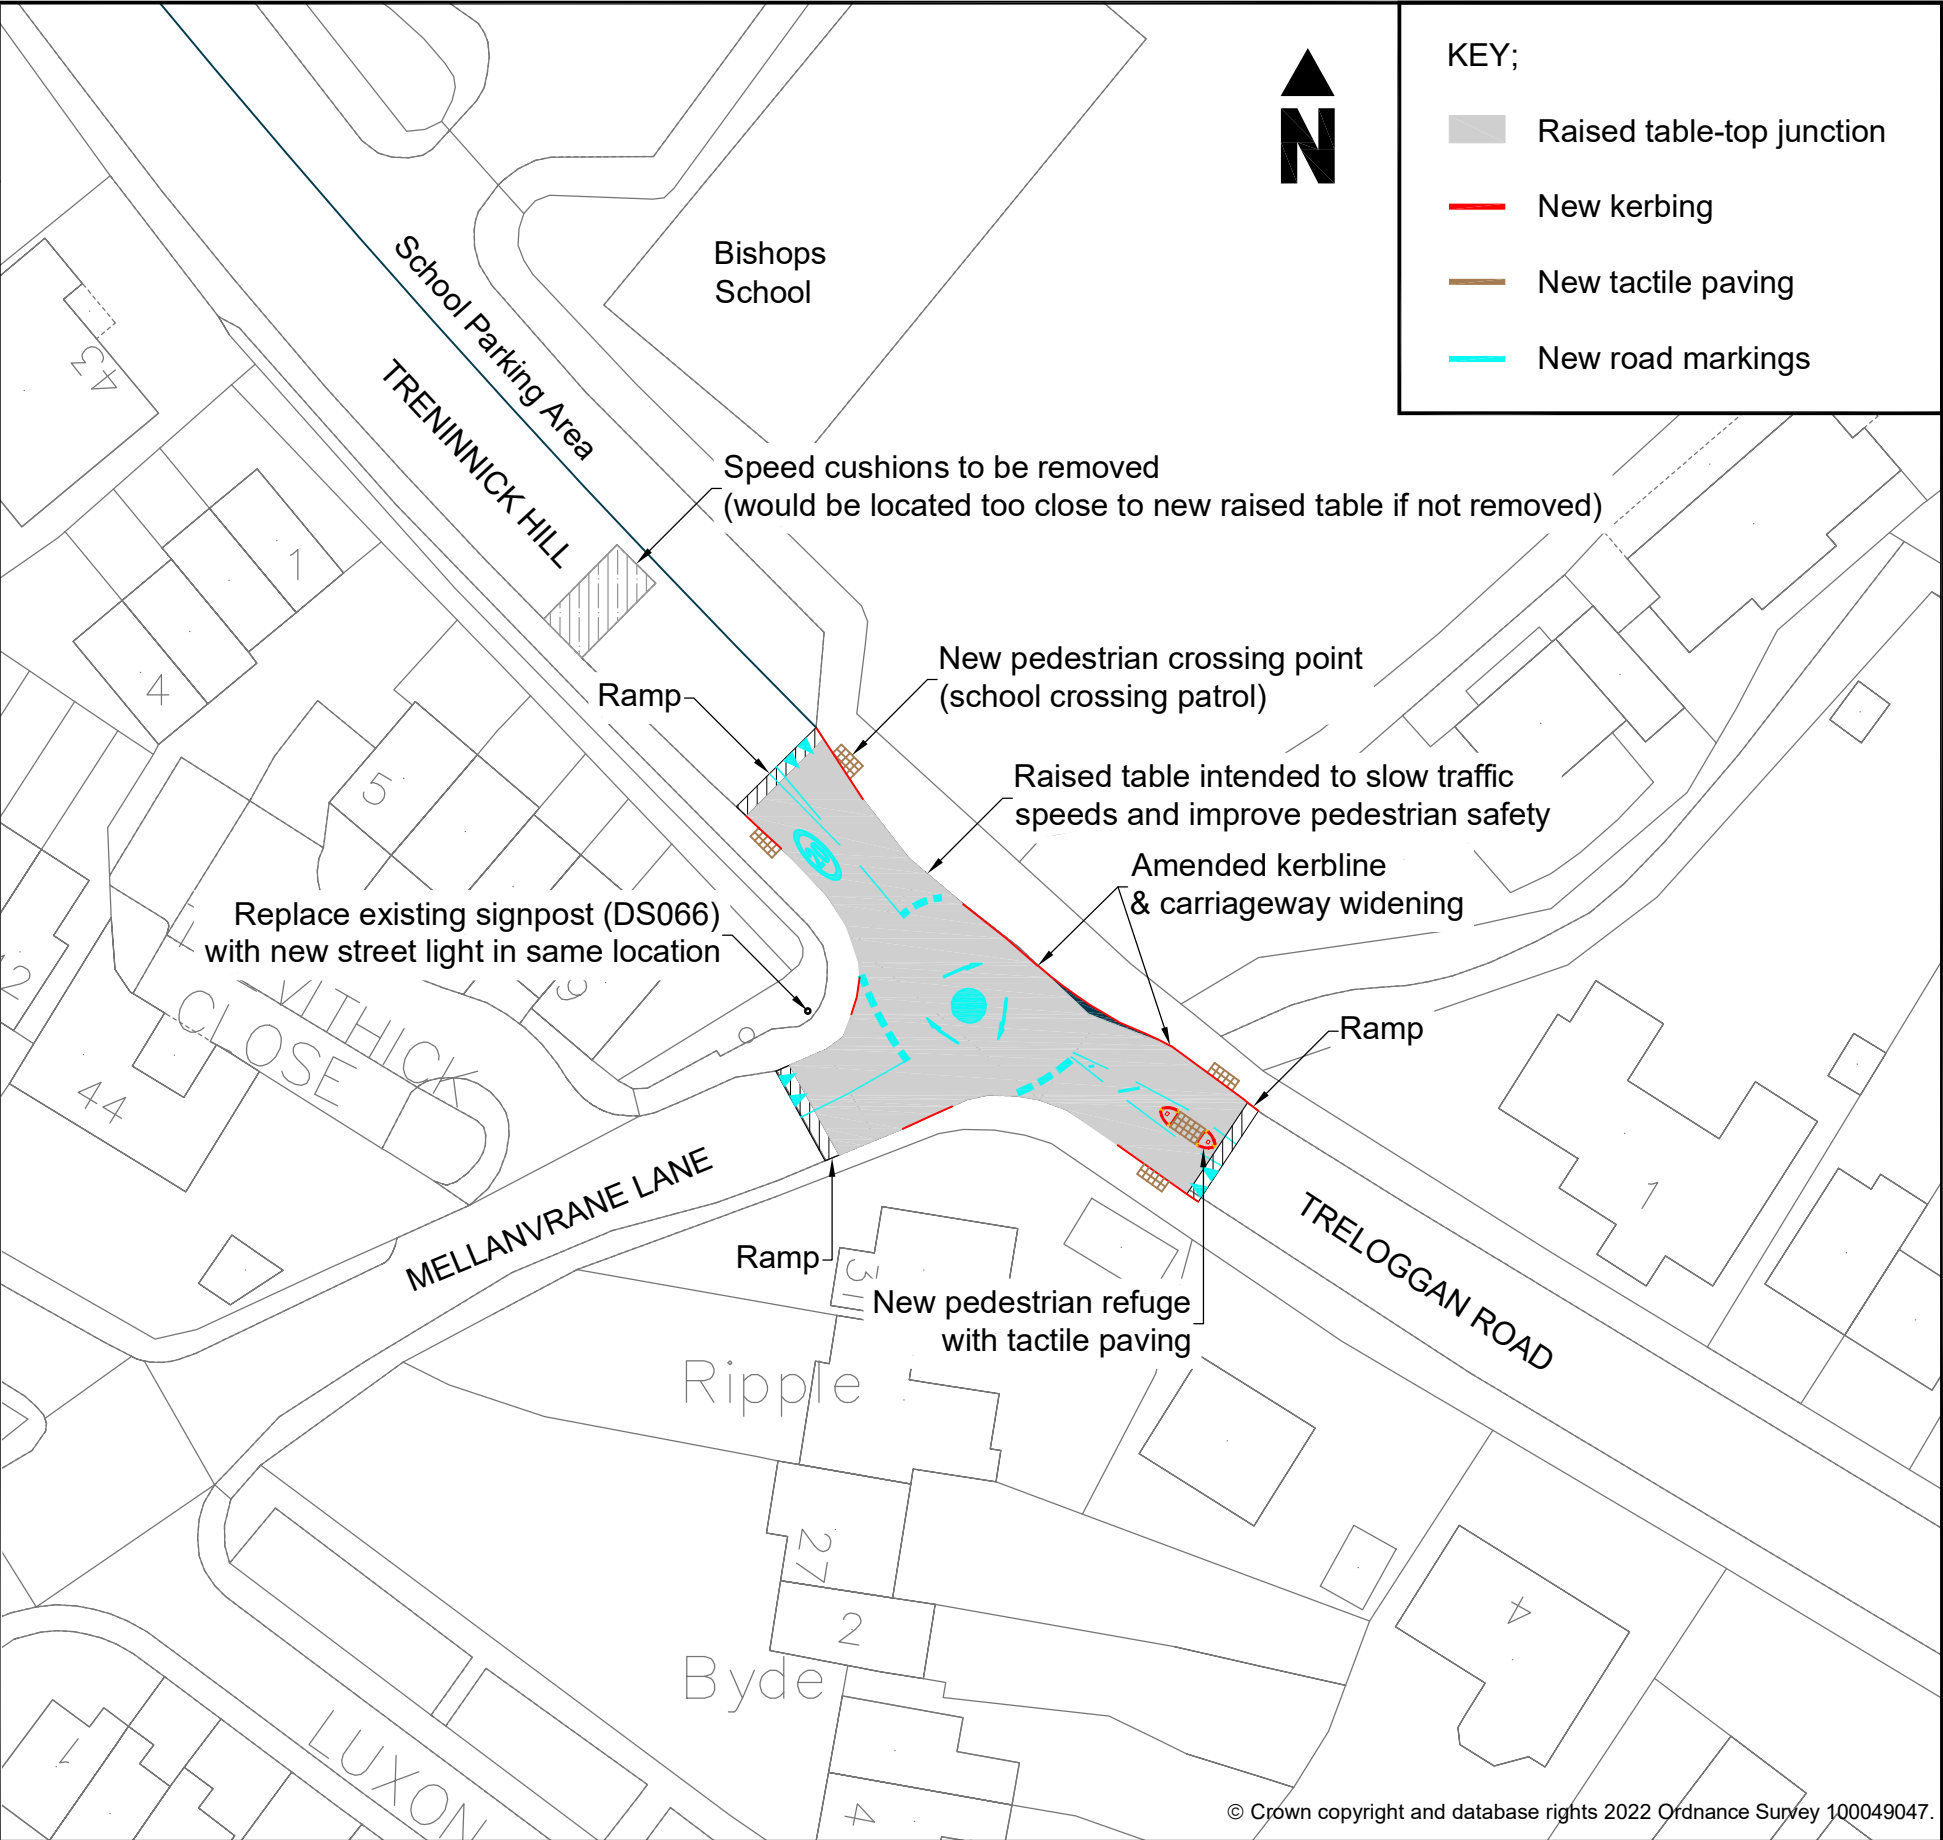

To respond, please send any comments or objections, specifying the grounds on which they are made, via email or in writing to:
Engineering Design Group, CORMAC Consultancy,
Radnor Road, Scorrier, Redruth, TR16 5EH.

Alternatively, scan **QR Code** to respond online using the Consultation Finder service or visit:
www.cornwall.gov.uk/TrafficConsult



Responses to arrive no later than; 20/12/2022
Please quote reference; Infra22-100

For further information telephone **01872 327281**
or email **traffic@cormacltd.co.uk**

Privacy Notice
CORMAC Solutions Ltd requests personal information when you respond to this consultation for the purposes of collating feedback and/or responding to any comments received. This information is destroyed within 12 weeks of the scheme's completion, although you may request this earlier by contacting us. If you choose not to provide an address or other personal information, or withdraw these before the scheme's completion, we regret that we may be unable to consider your response in regards to a particular aspect of the scheme. In line with the GDPR you can find further details on how CORMAC may use any information you supply, how we maintain the security of your data and your rights in regard to the information we hold about you on our web-site: <https://www.corservltd.co.uk/privacy-and-cookie-policy/>

Please note that it may also be necessary to include any information you provide in publicly available documents or to disclose it to third parties under the Freedom of Information Act 2000 or the Environmental Information Regulations 2004. Please contact the below if you have any concerns or queries regarding the processing of your information.
Data Protection Officer, CORSERV Ltd, Western Group Centre, Radnor Road, Scorrier, Redruth, Cornwall, TR16 5EH